


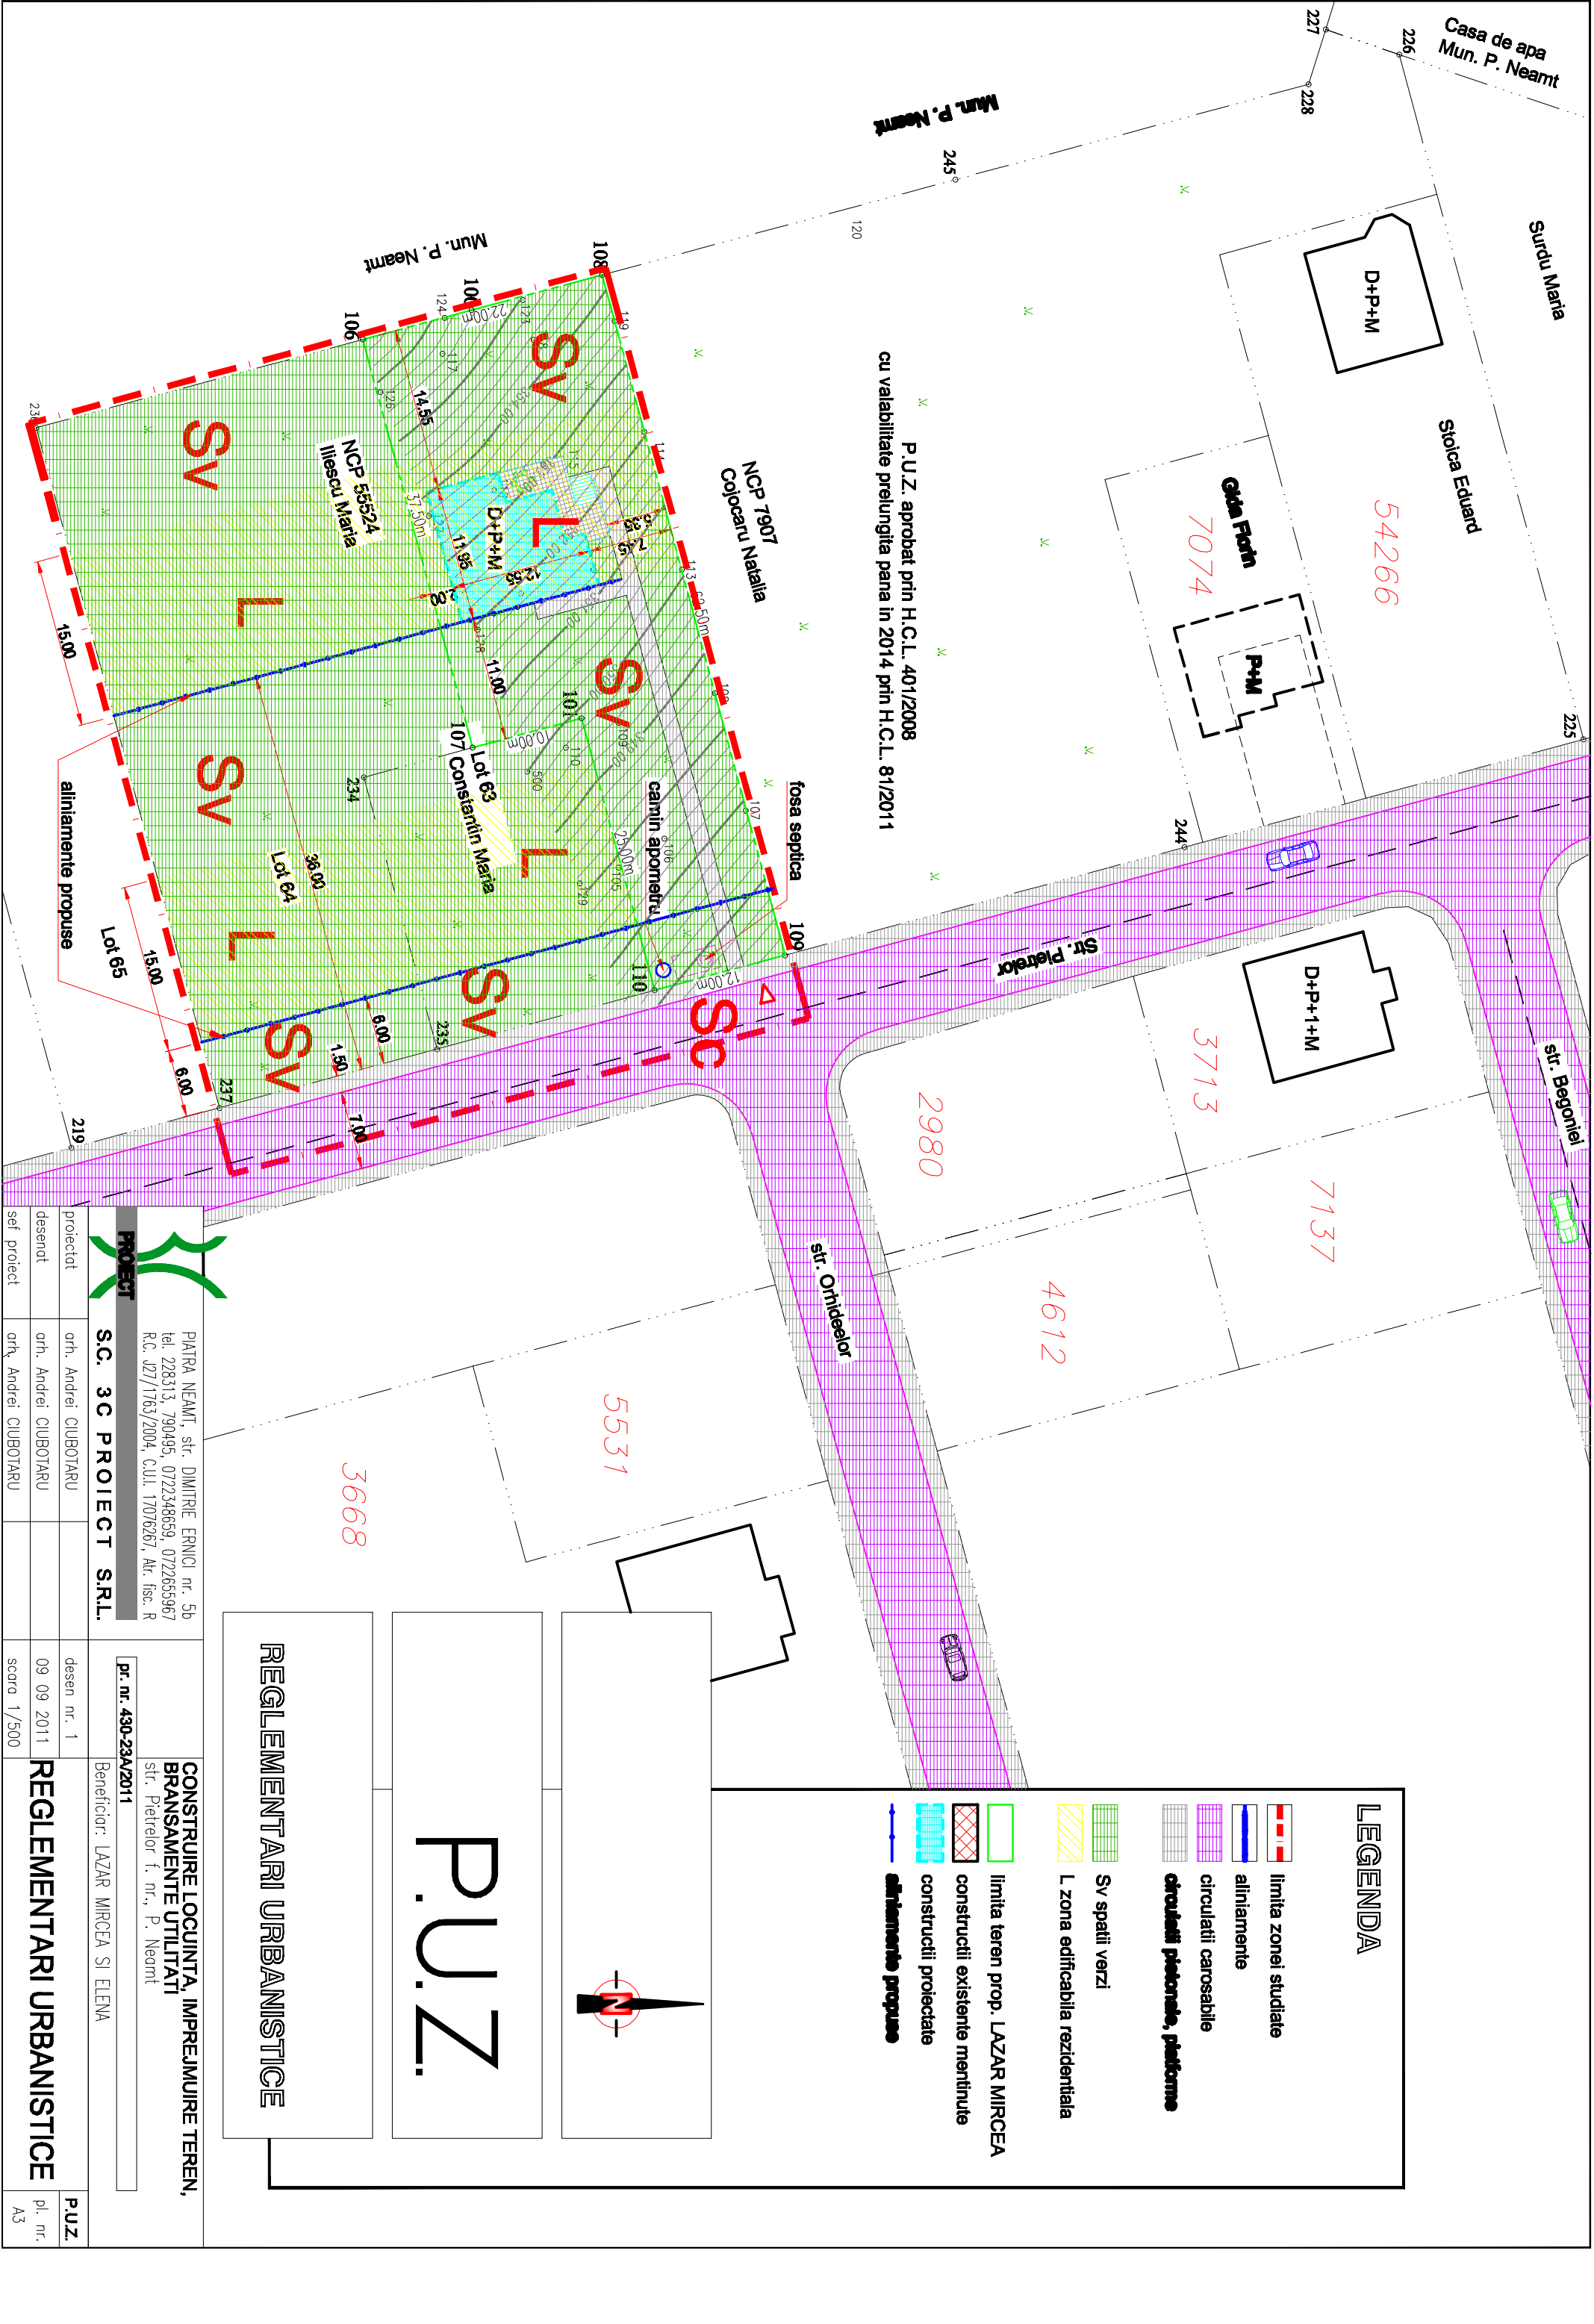

P.U.Z. aprobat prin H.C.L. 401/2008
cu valabilitate prelungita pana in 2014 prin H.C.L. 81/2011

LEGENDA

- limita zonei studiate
- aliniamente
- circulatii carosabile
- circulatii pietonale, platforme
- Sv spatii verzi
- L zona edificabila rezidentiala
- limita teren prop. LAZAR MIRCEA
- construcii existente mentinute
- construcii protecate
- aliniamente propuse



P.U.Z.

REGLEMENTARI URBANISTICE

 PROIECT			PIATRA NEAMT, str. DIMITRIE ERNICI nr. 5b tel. 228313, 790495, 0722348659, 0722655967 R.C. J27/1763/2004, C.U.I. 17076267, Aut. fisc. R			CONSTRUIRE LOCUINTA, IMPREJMUIRE TEREN, BRANSAMENTE UTILITATI str. Pietrelor f. nr., P. Neamt		
S.C. 3C PROIECT S.R.L.			pr. nr. 430-23A/2011			Beneficiar: LAZAR MIRCEA SI ELENA		
proiectat	arh. Andrei CIUBOTARU		desen nr. 1	REGLEMENTARI URBANISTICE				P.U.Z.
desenat	arh. Andrei CIUBOTARU		09 09 2011					pl. nr.
sef proiect	arh. Andrei CIUBOTARU		scara 1/500					A3