
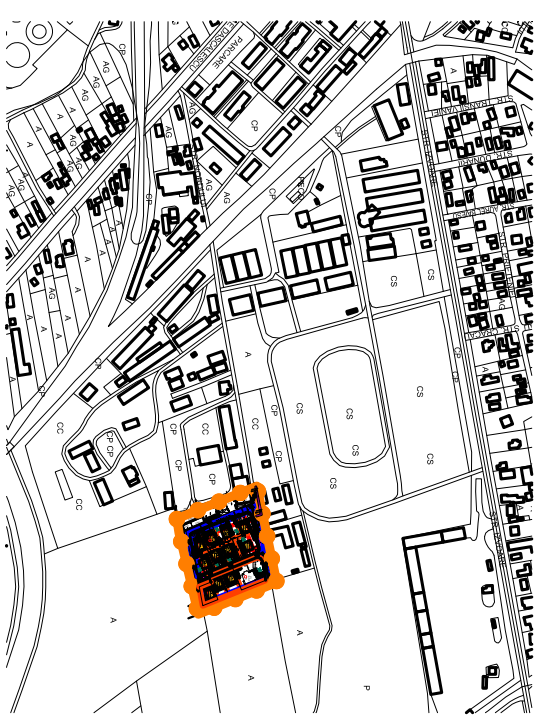


PLAN INCADRARE 1:10000

LEGENDA :

- LIMITA ZONA STUDIATA
- LIMITA PROPRIETATATE
- LIMITA PROPRIETATE SC AVANTAJ MS SRL
- LIMITA LOTURI
- LOCUINTE EXISTENTE/PROPUSE
- DRUM-BALASTAT/MODERNIZAT
- ACCES SI PARCARE IN INCINTA
- ALINIAMENT PROIECTAT
- OF - FORAU GEOTEHNIC

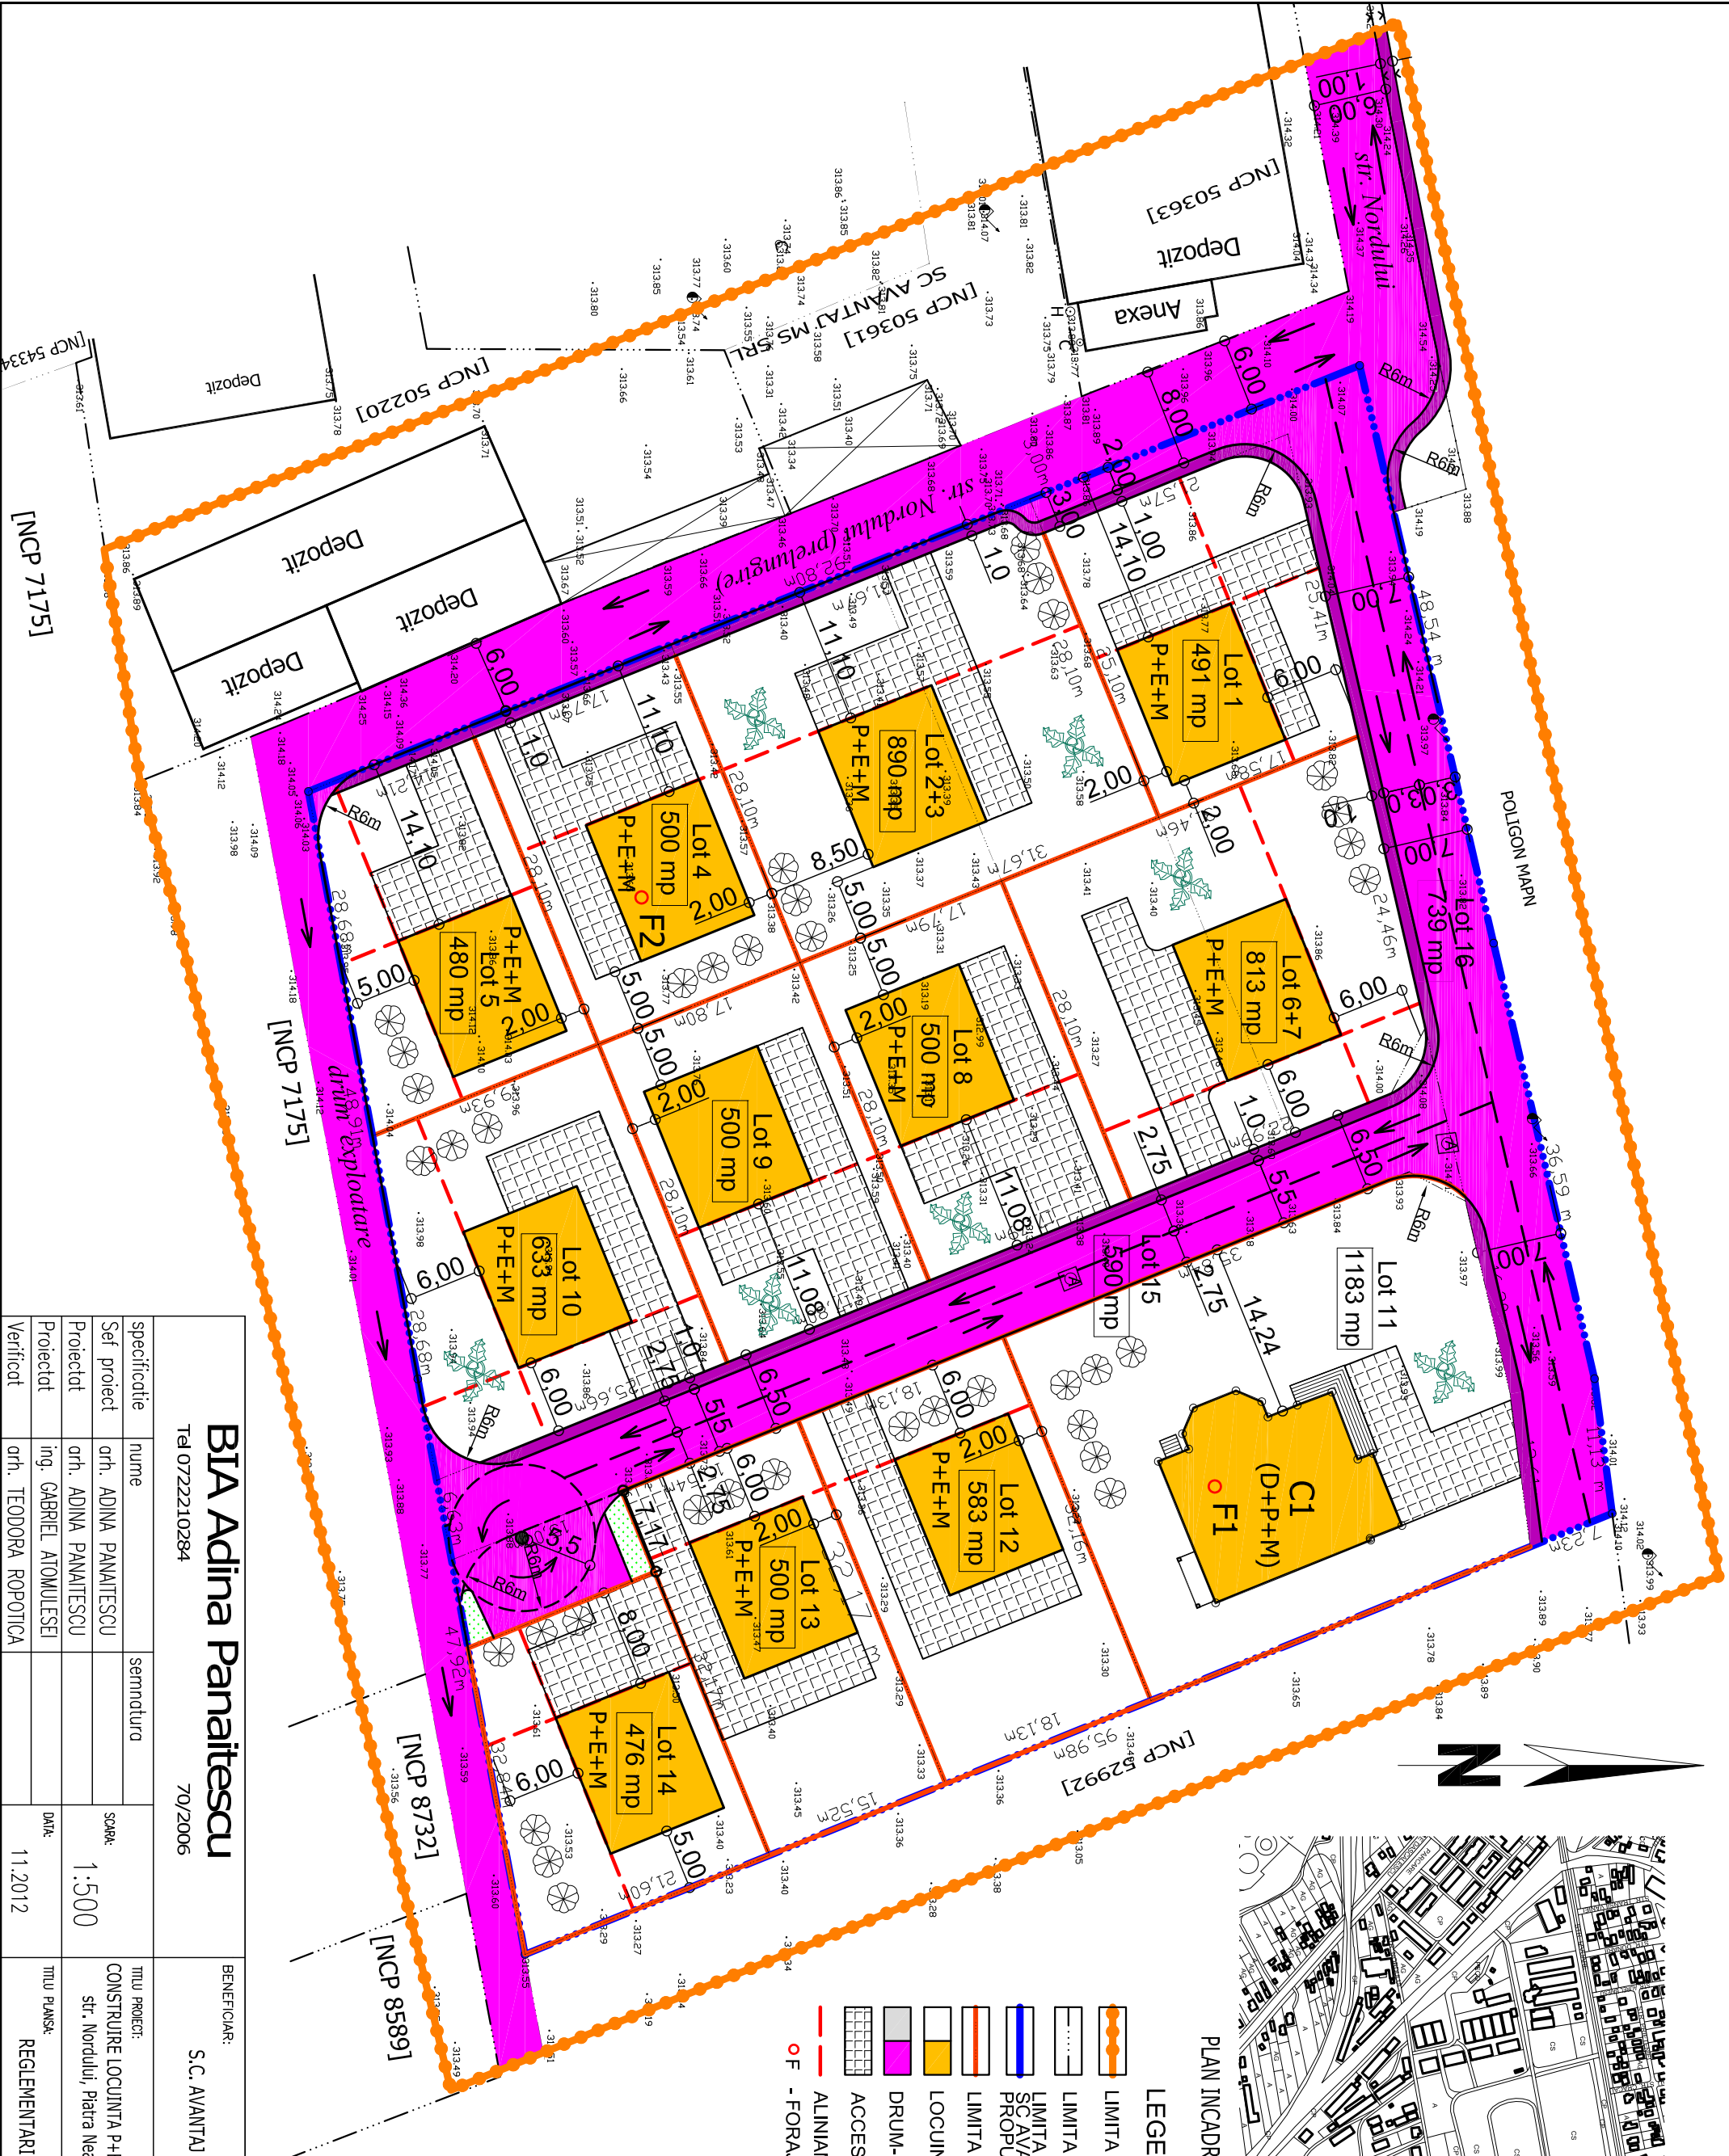

BIA Adina Panaitescu				BENEFICIAR:		PRARJ:		
Tel 0722210284				70/2006		S.C. AVANTAJ MS S.R.L.		265/2012
specificatie	nume	semnatura		TITLU PROIECT:				FAZA:
Sef proiect	arh. ADINA PANAITESCU			CONSTRUIRE LOCUINTA P+E, LOTIZARE, UTILITATI				PUZ
Proiectat	arh. ADINA PANAITESCU			str. Nordului, Piatra Neamt, judetul Neamt				
Proiectat	ing. GABRIEL ATOMULESEI			DATA:				PLANSĂ NR.:
Verificat	arh. TEODORA ROPOTICA			11.2012				
				TITLU PLANSA:				A3
				REGLEMENTARI URBANISTICE				